




Ground Floor Plan

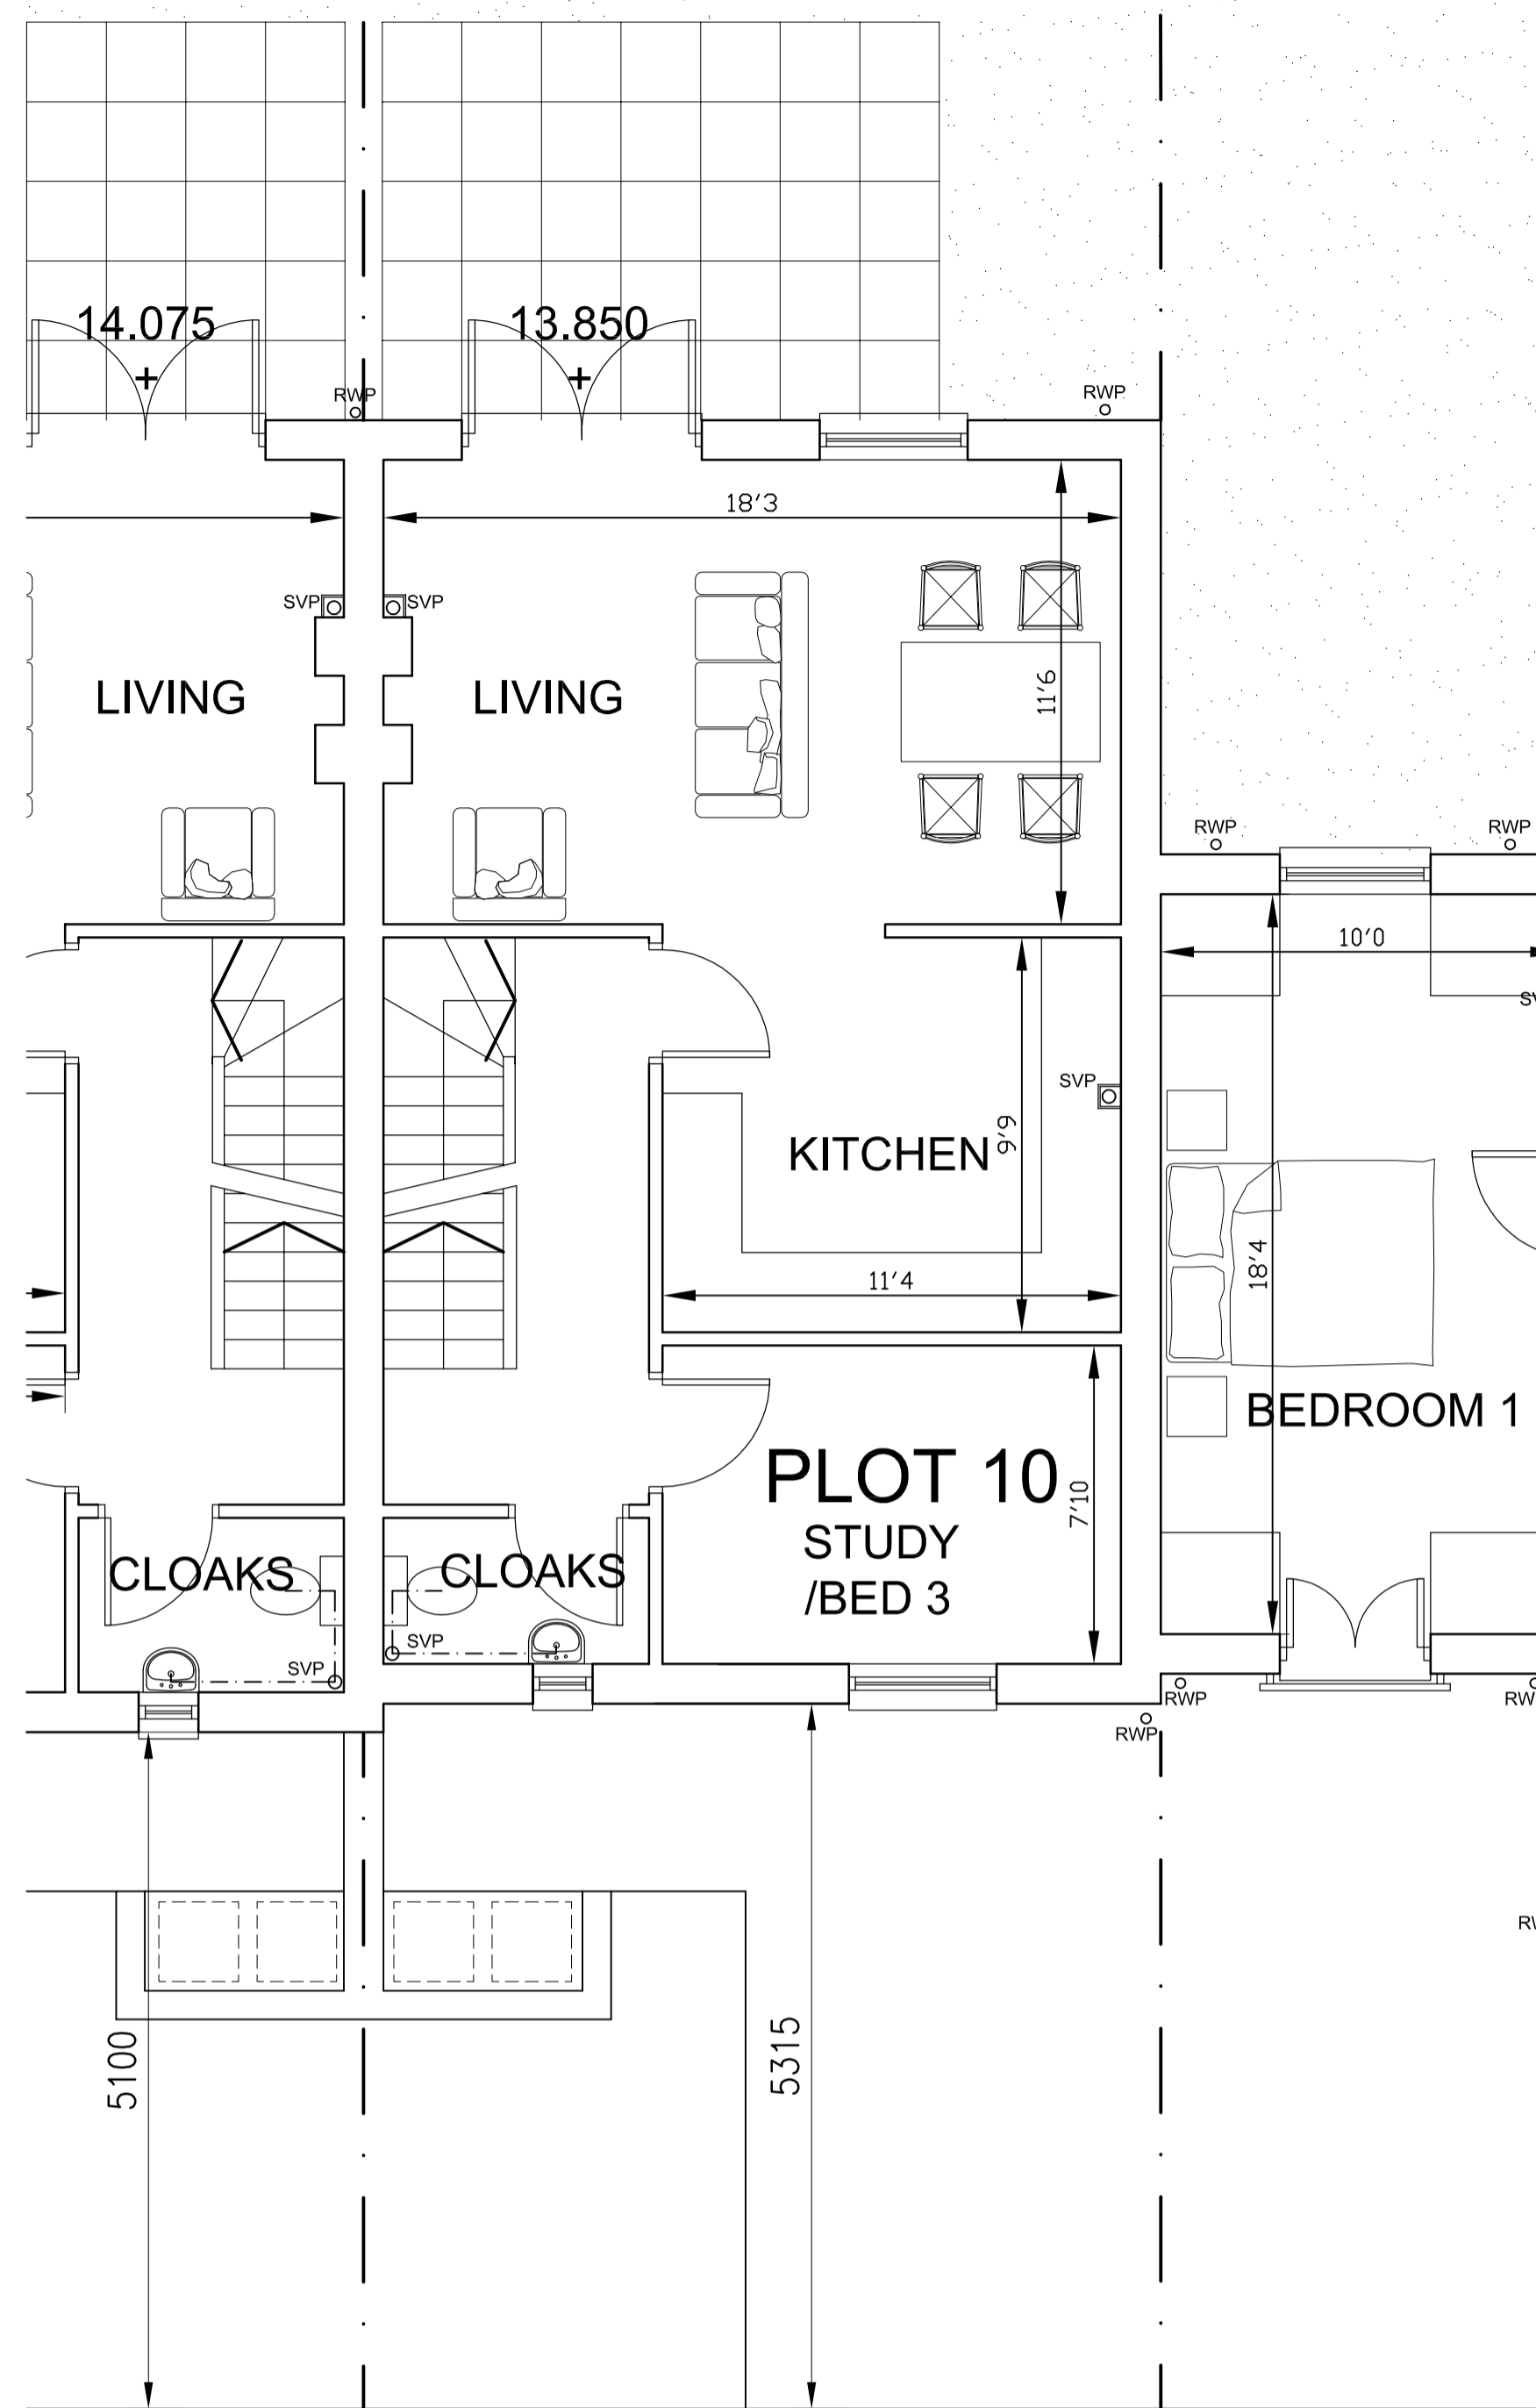


First Floor Plan

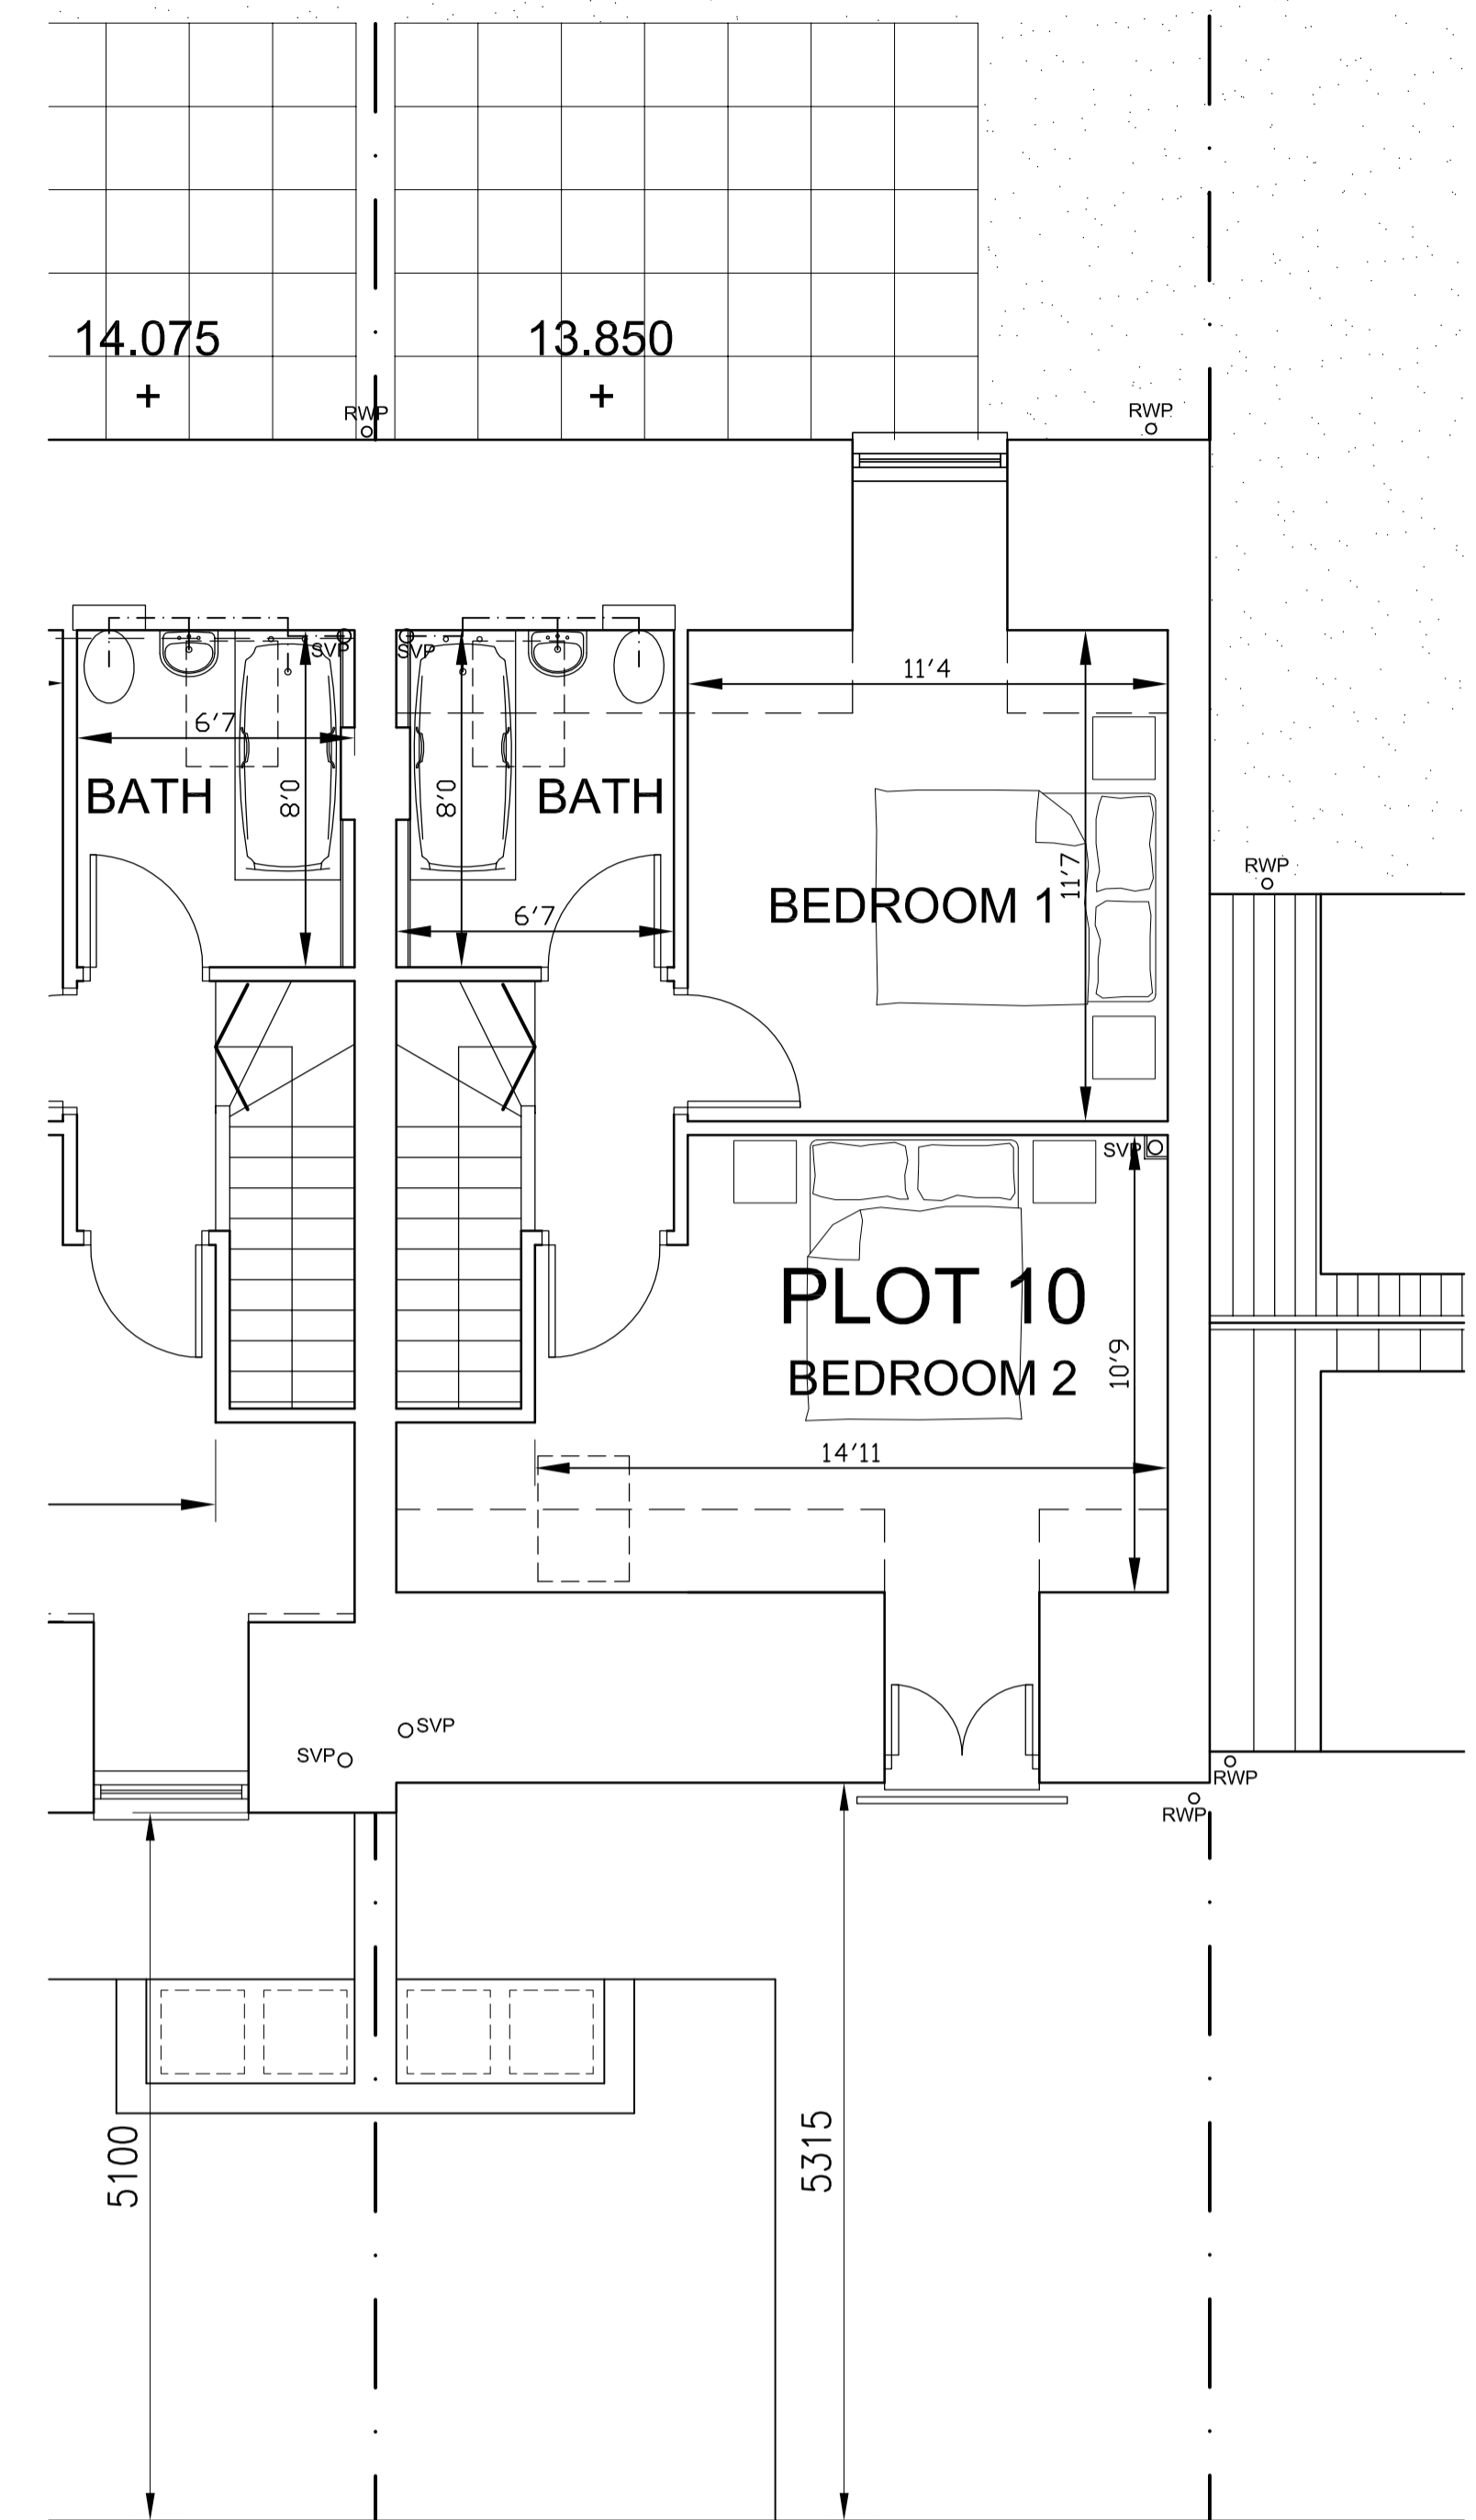

Second Floor Plan

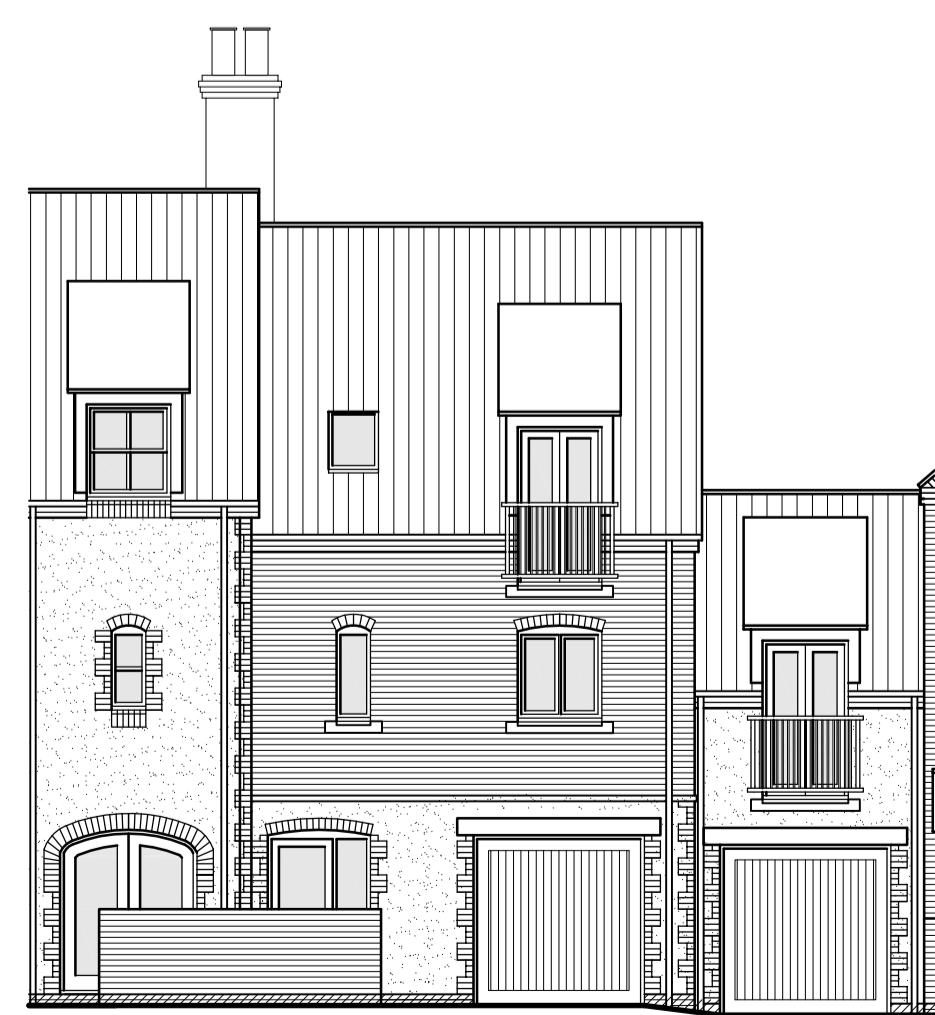

PLOT 10 PLOT 11  
Front Elevation

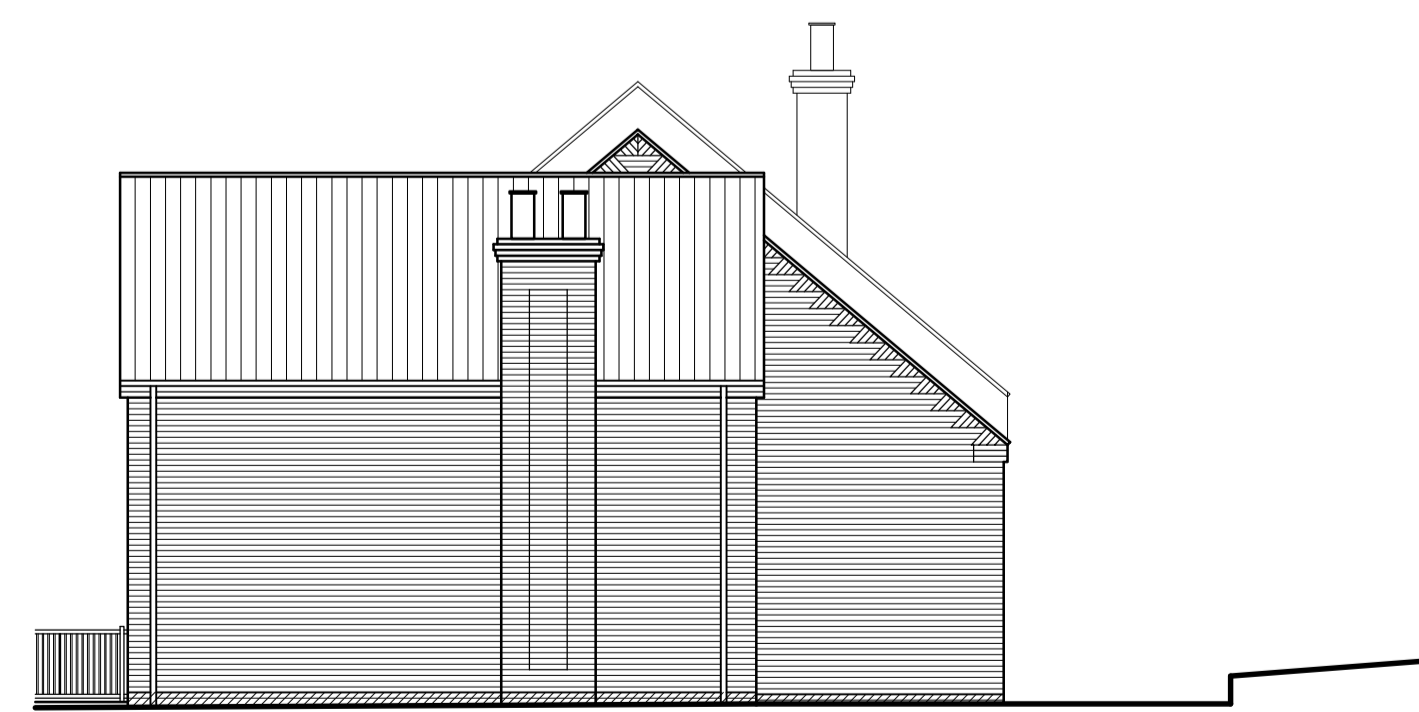

PLOT 11 PLOT 10  
Side Elevation



PLOT 10 PLOT 9  
Rear Elevation