



Ground Floor Plan

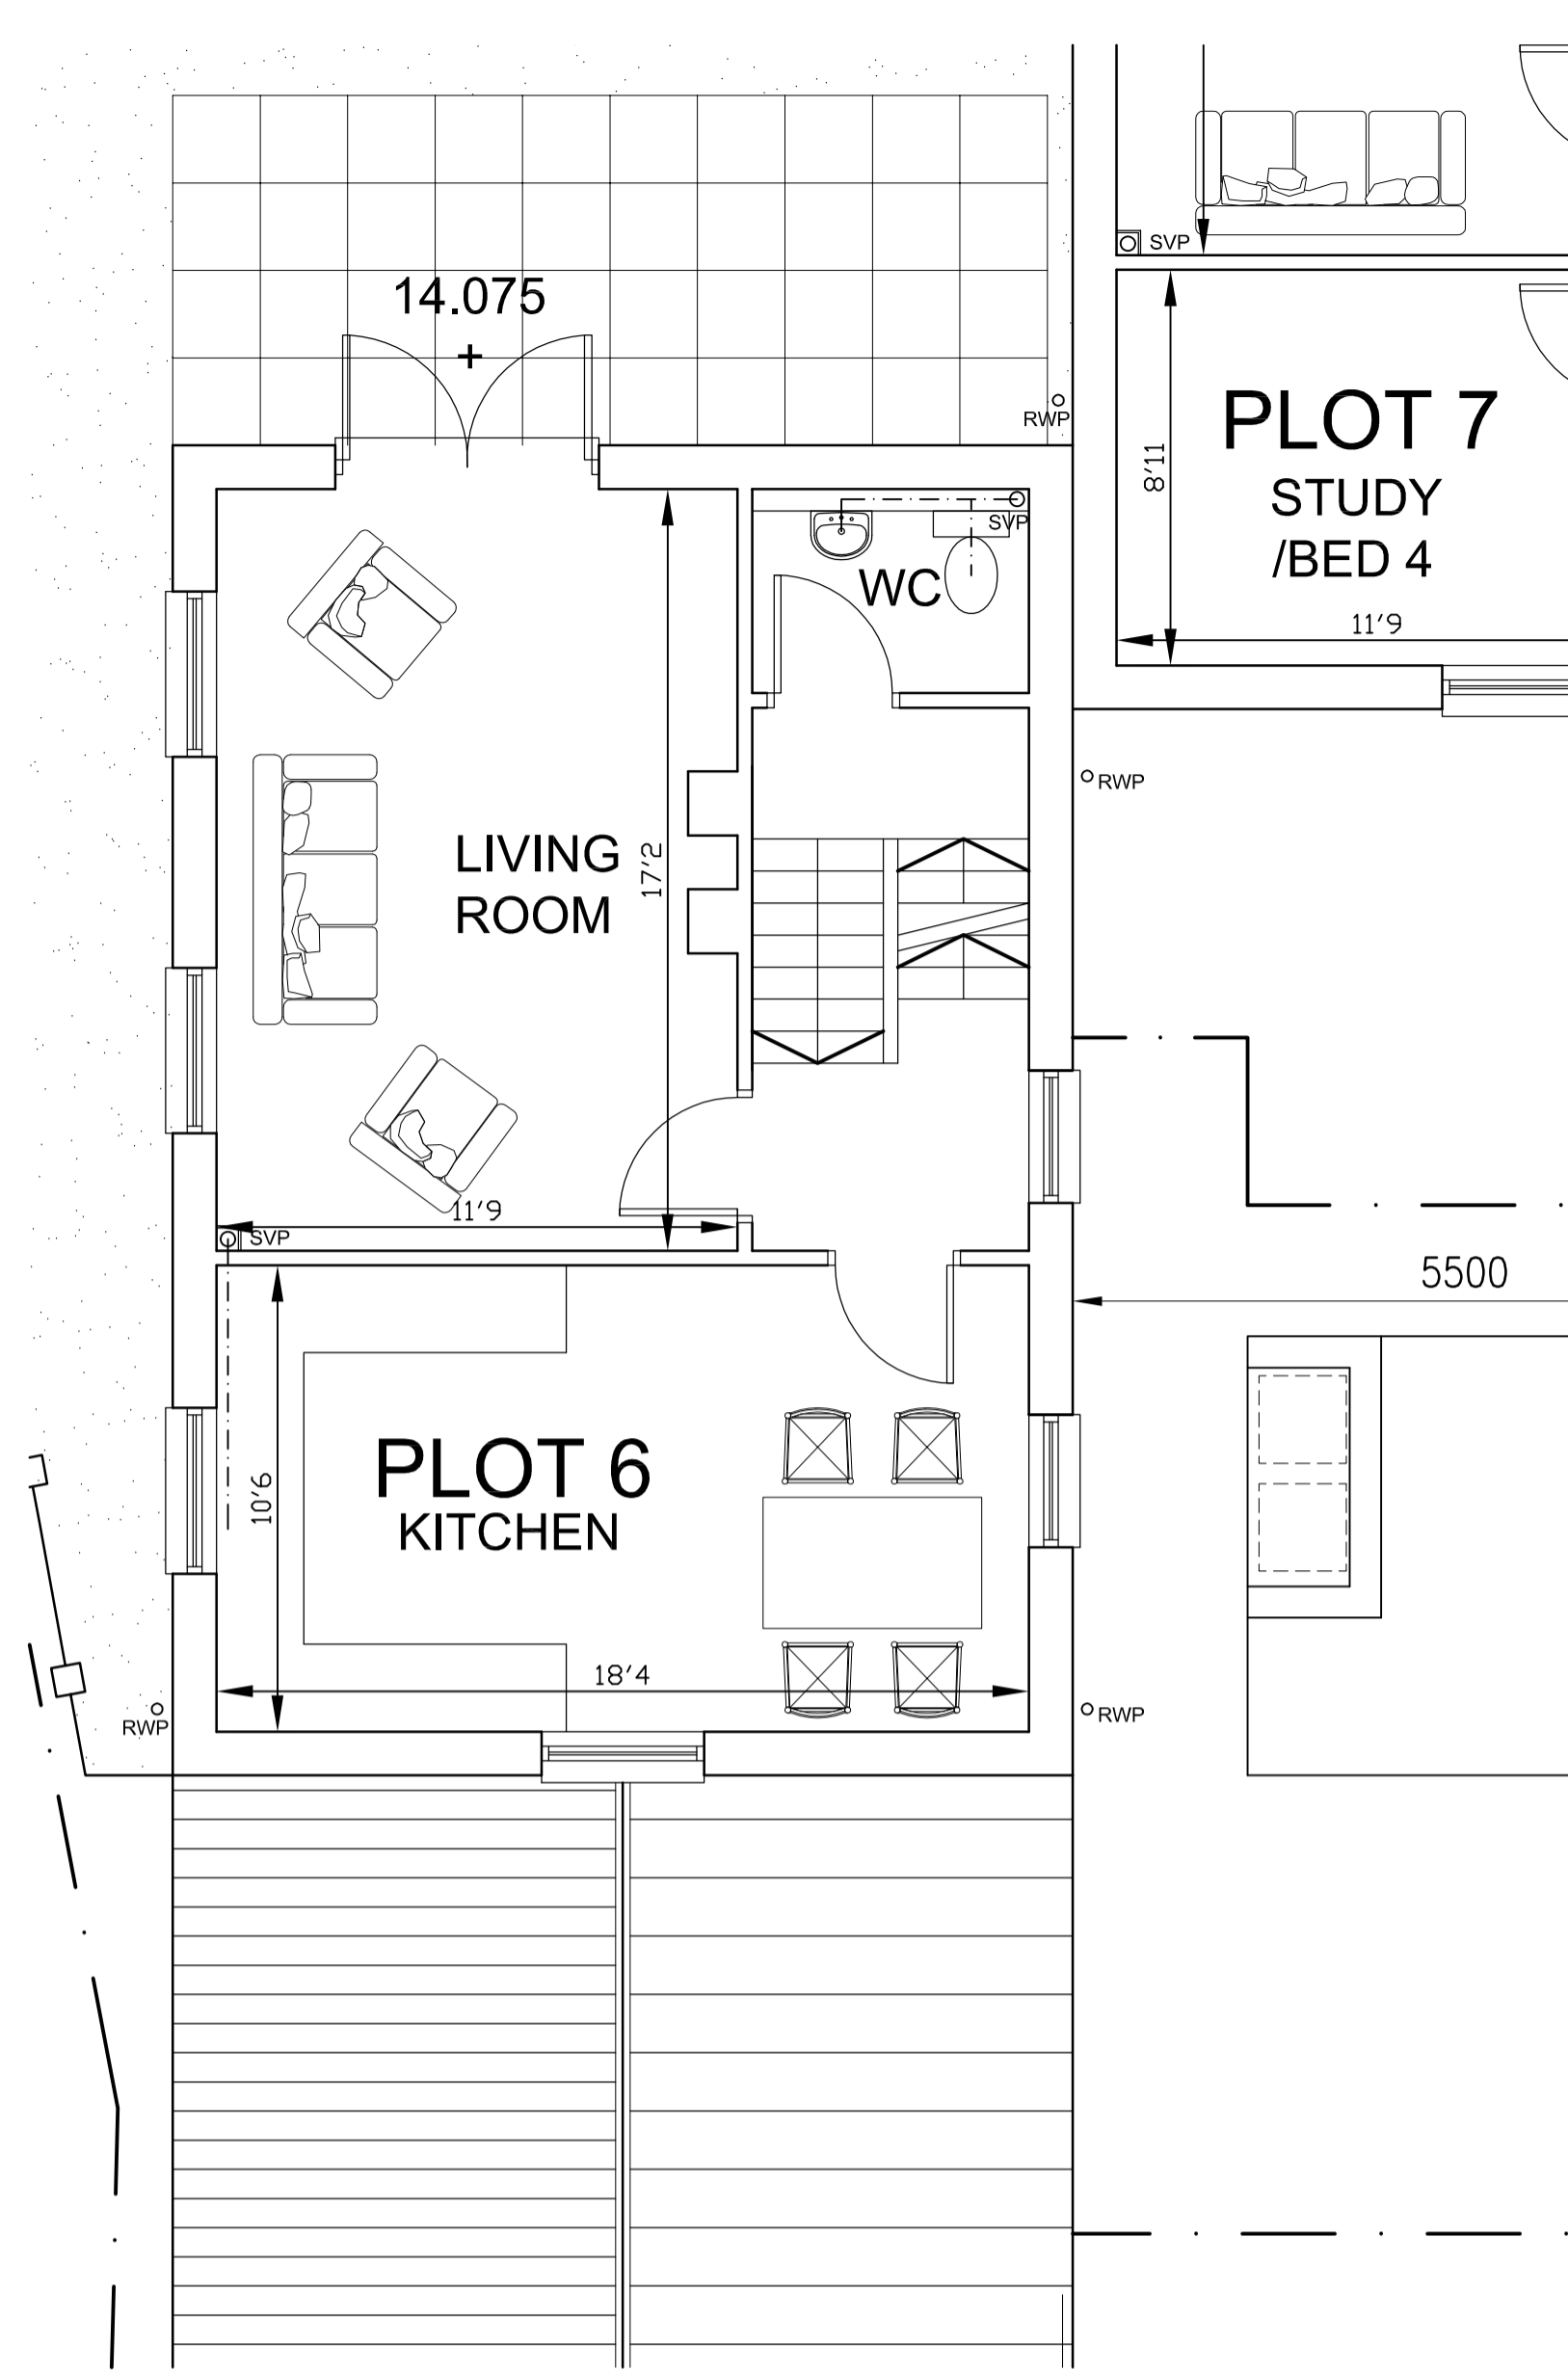

First Floor Plan

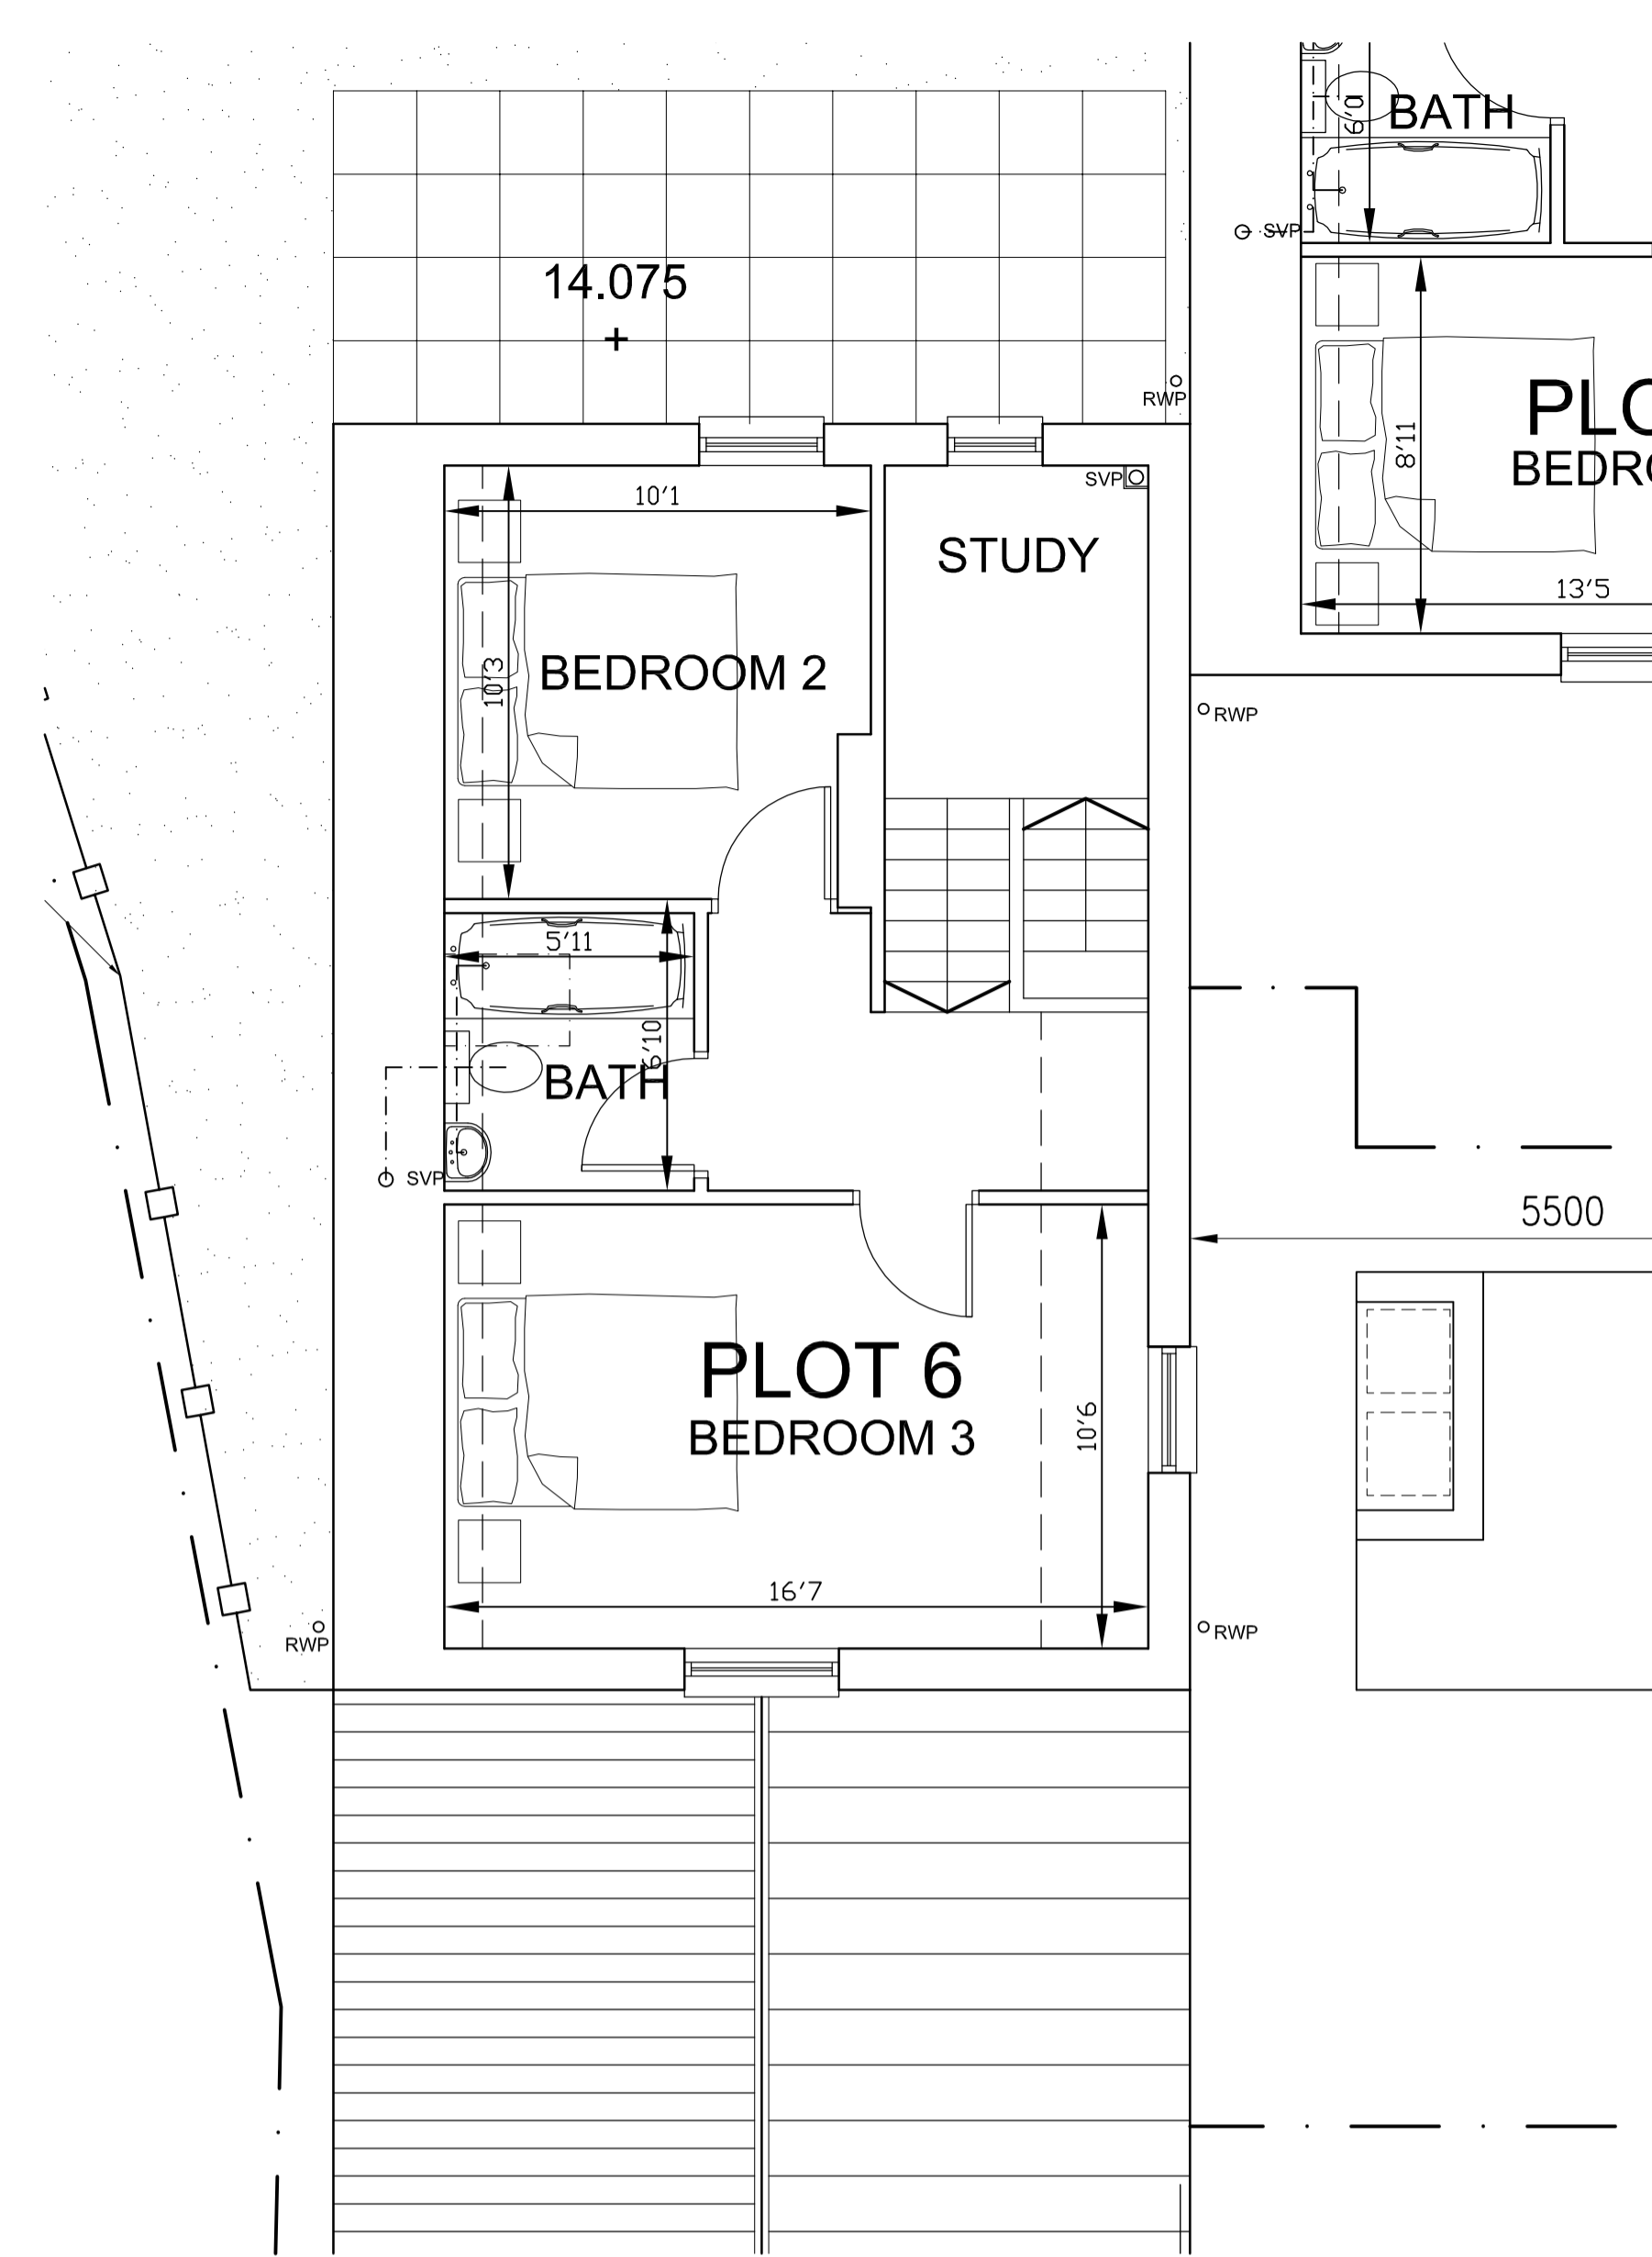


Second Floor Plan



PLOT 6 PLOT 7
Side Elevation



PLOT 6 PLOT 8
Front Elevation

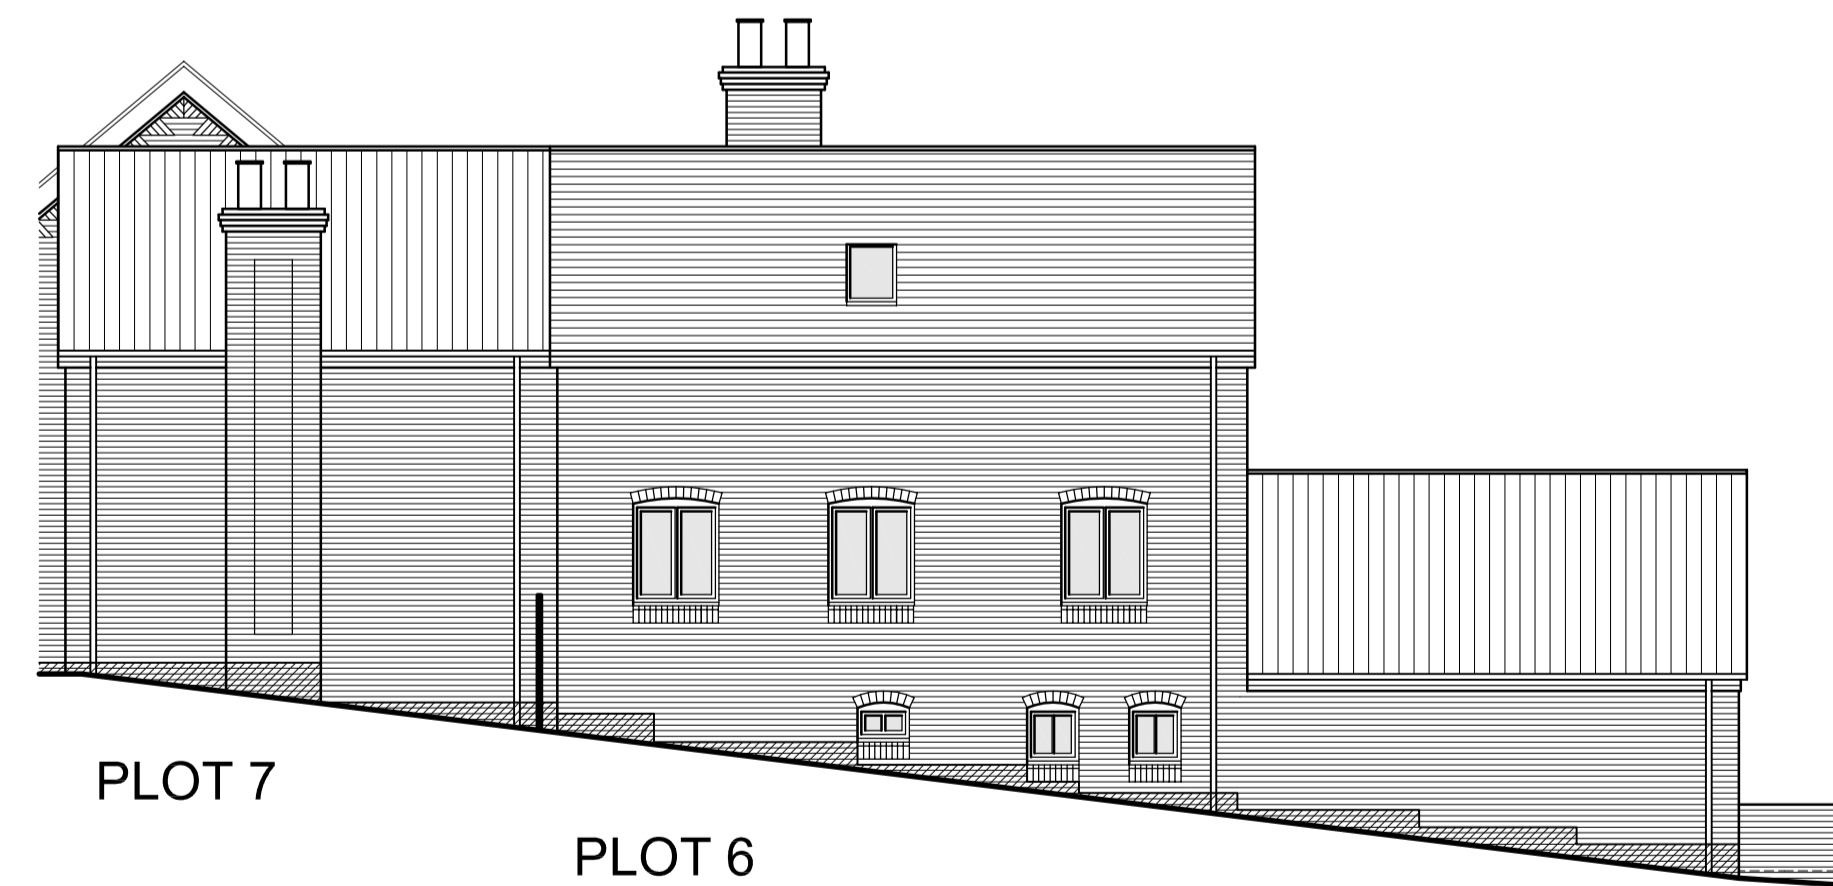

PLOT 6 PLOT 7
Side Elevation



PLOT 7 PLOT 6
Rear Elevation

UNIT 6 Croft Farm,
Dunnscroft, Flamborough