




Ground Floor Plan

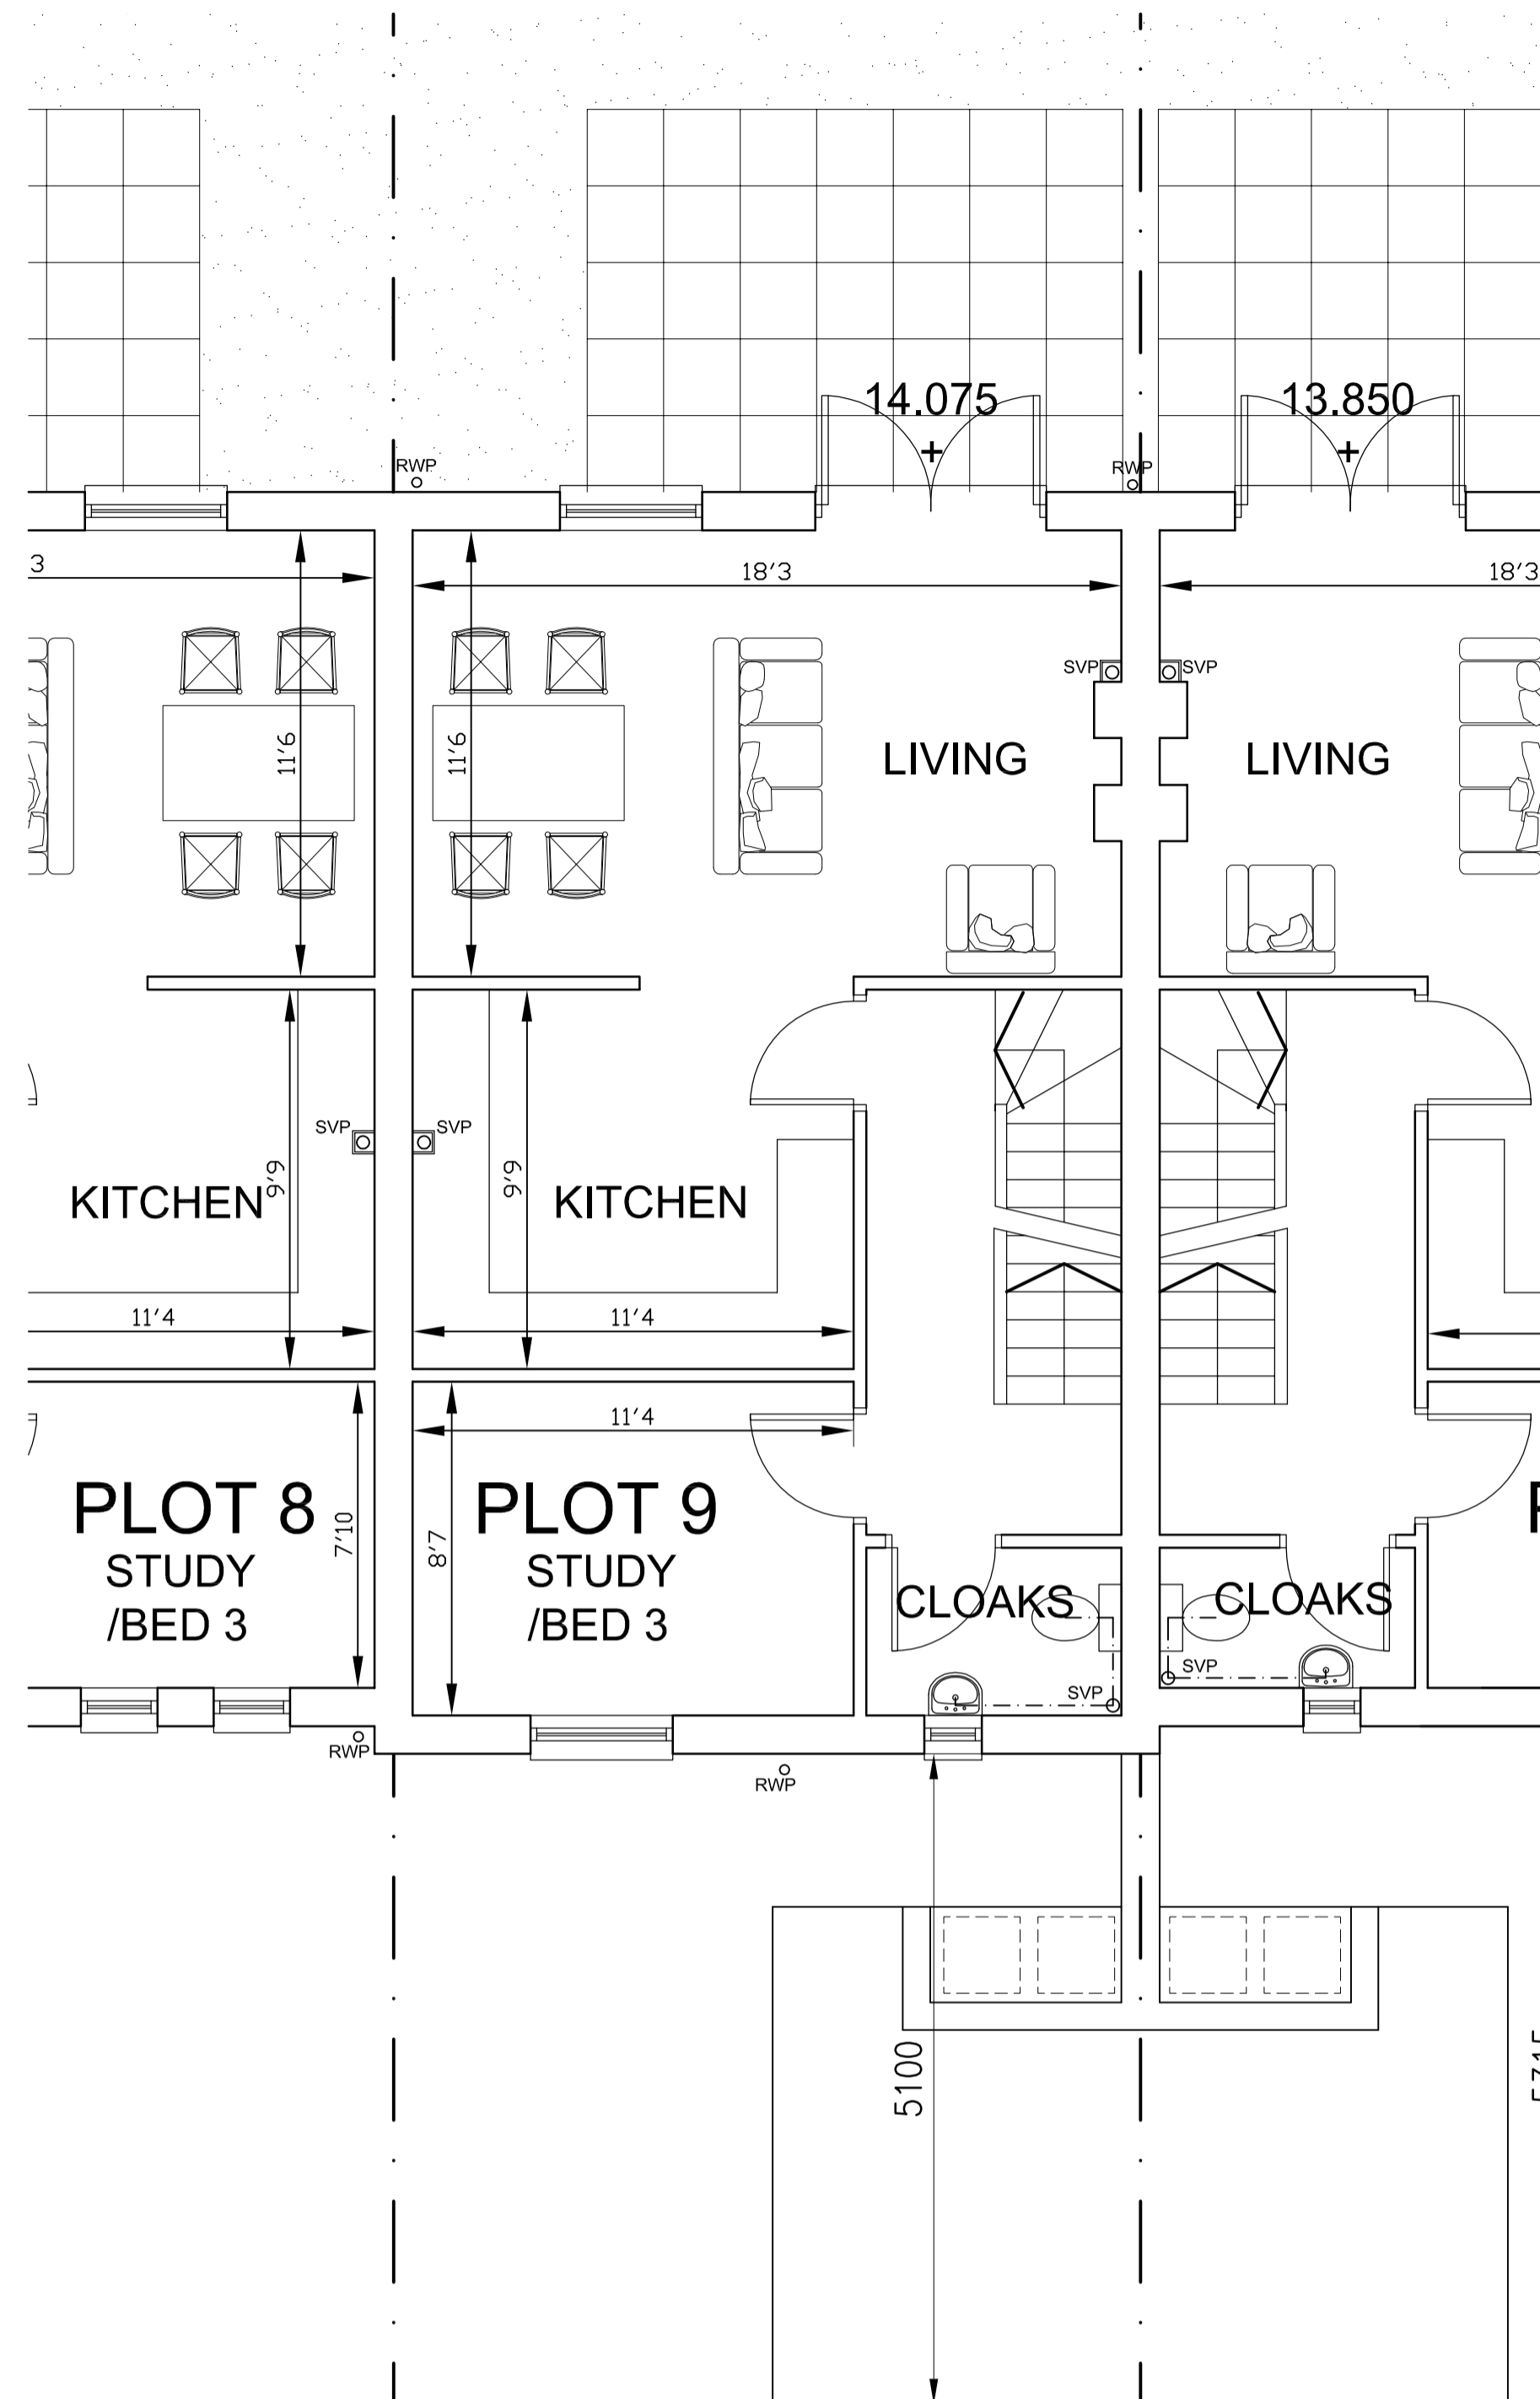

First Floor Plan

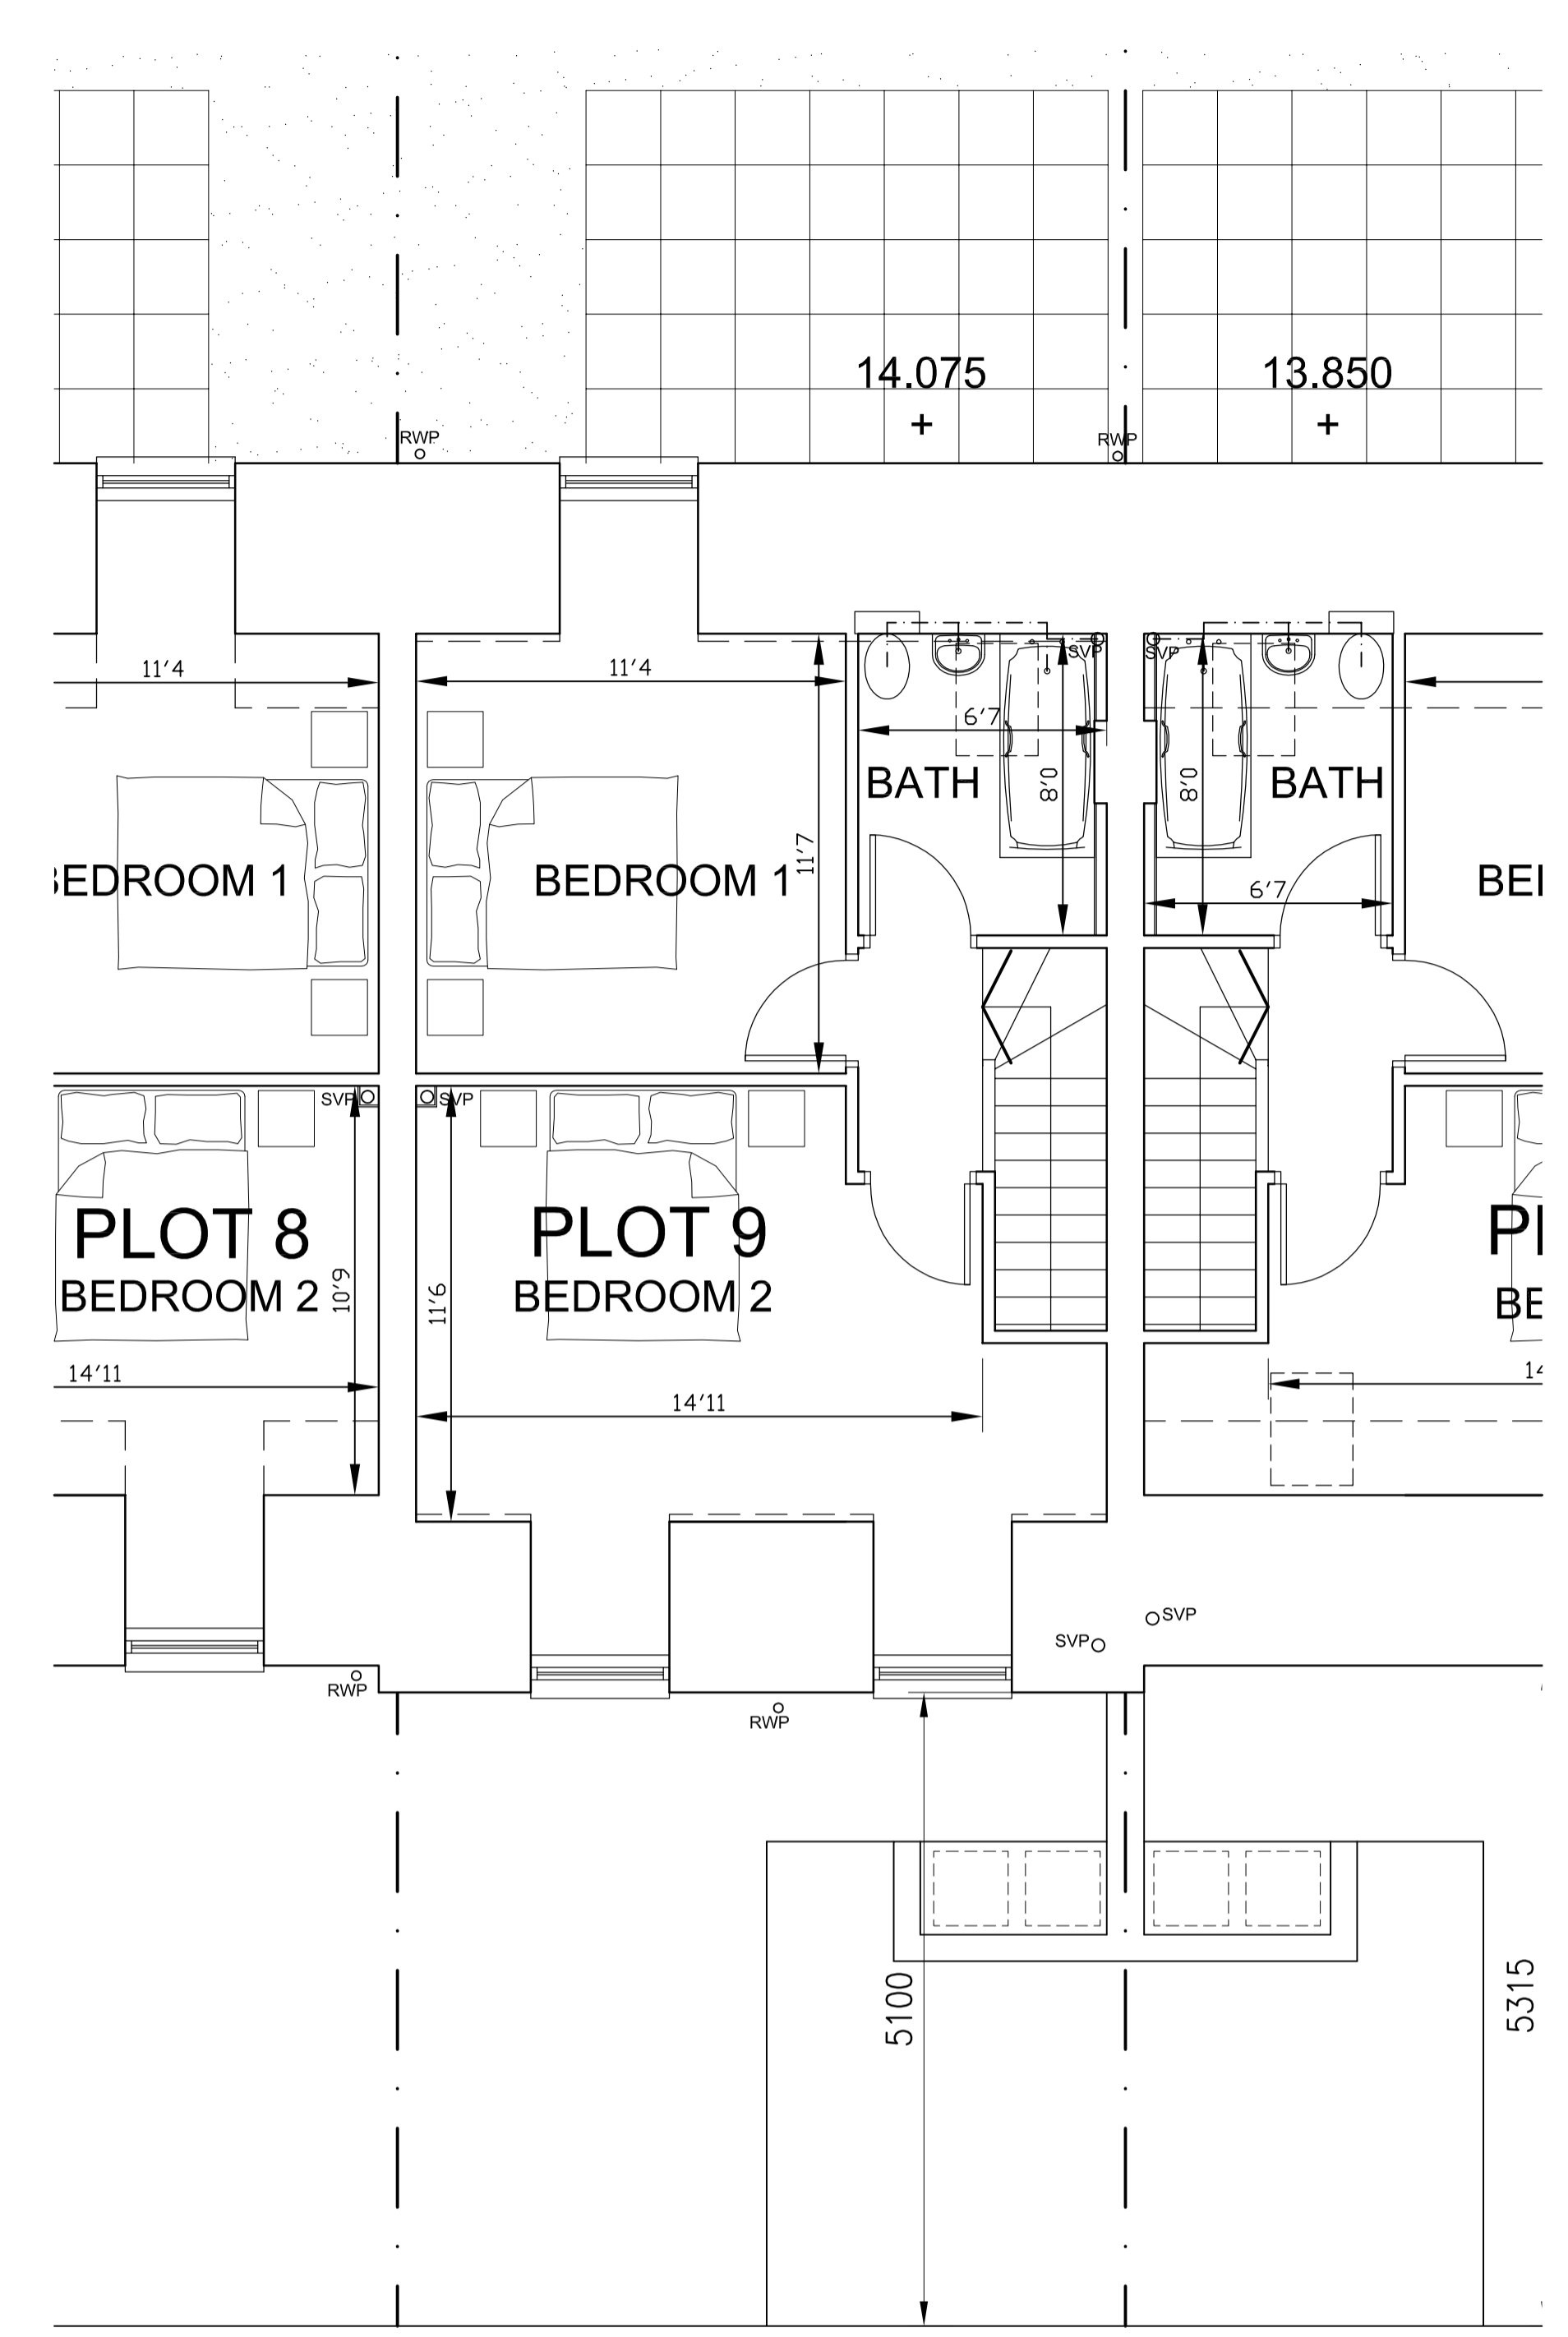

Second Floor Plan

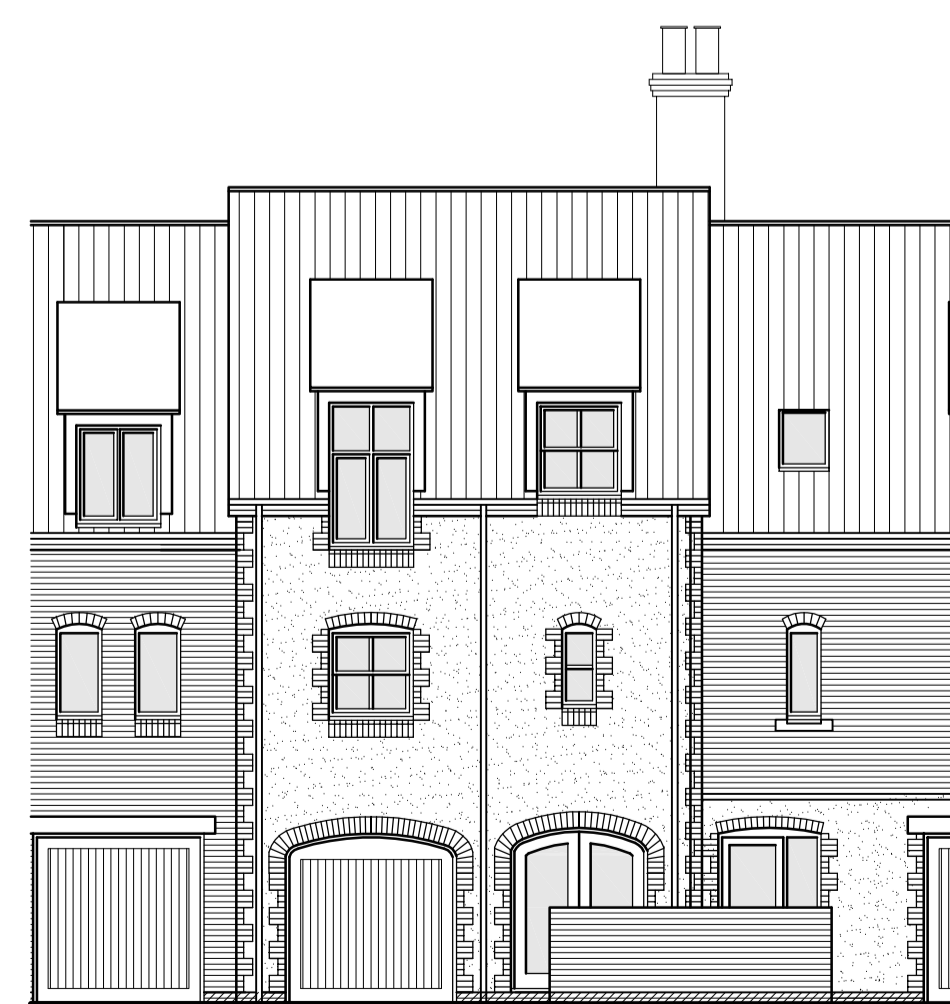

PLOT 9 PLOT 10  
Front Elevation



PLOT 9 PLOT 8  
Rear Elevation