




GROUND FLOOR PLAN

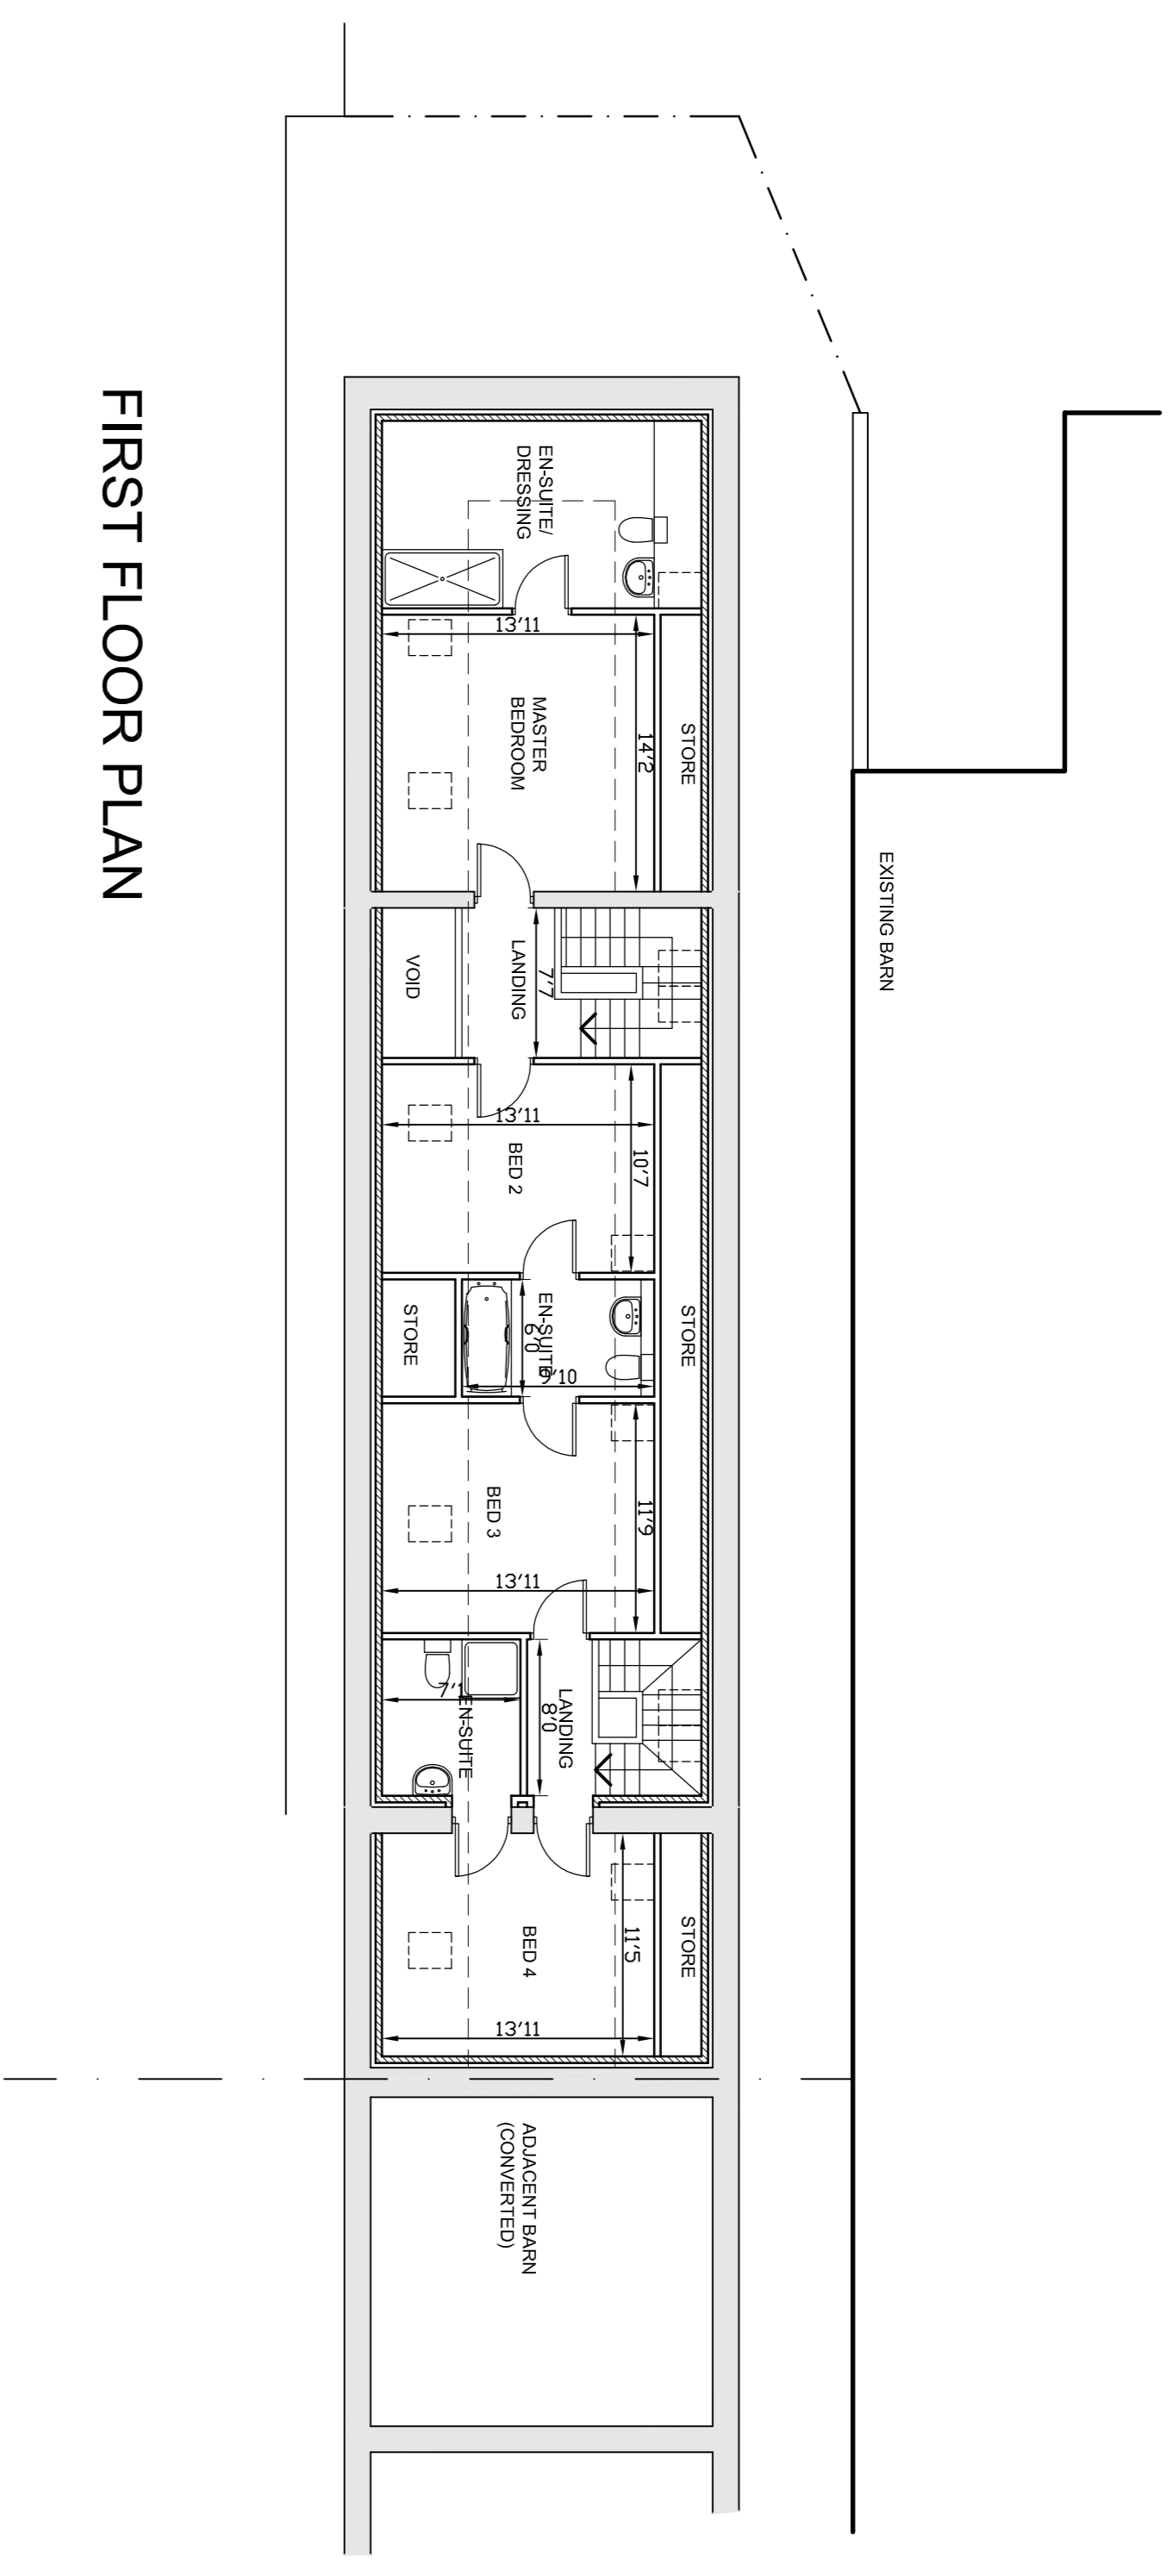


FIRST FLOOR PLAN

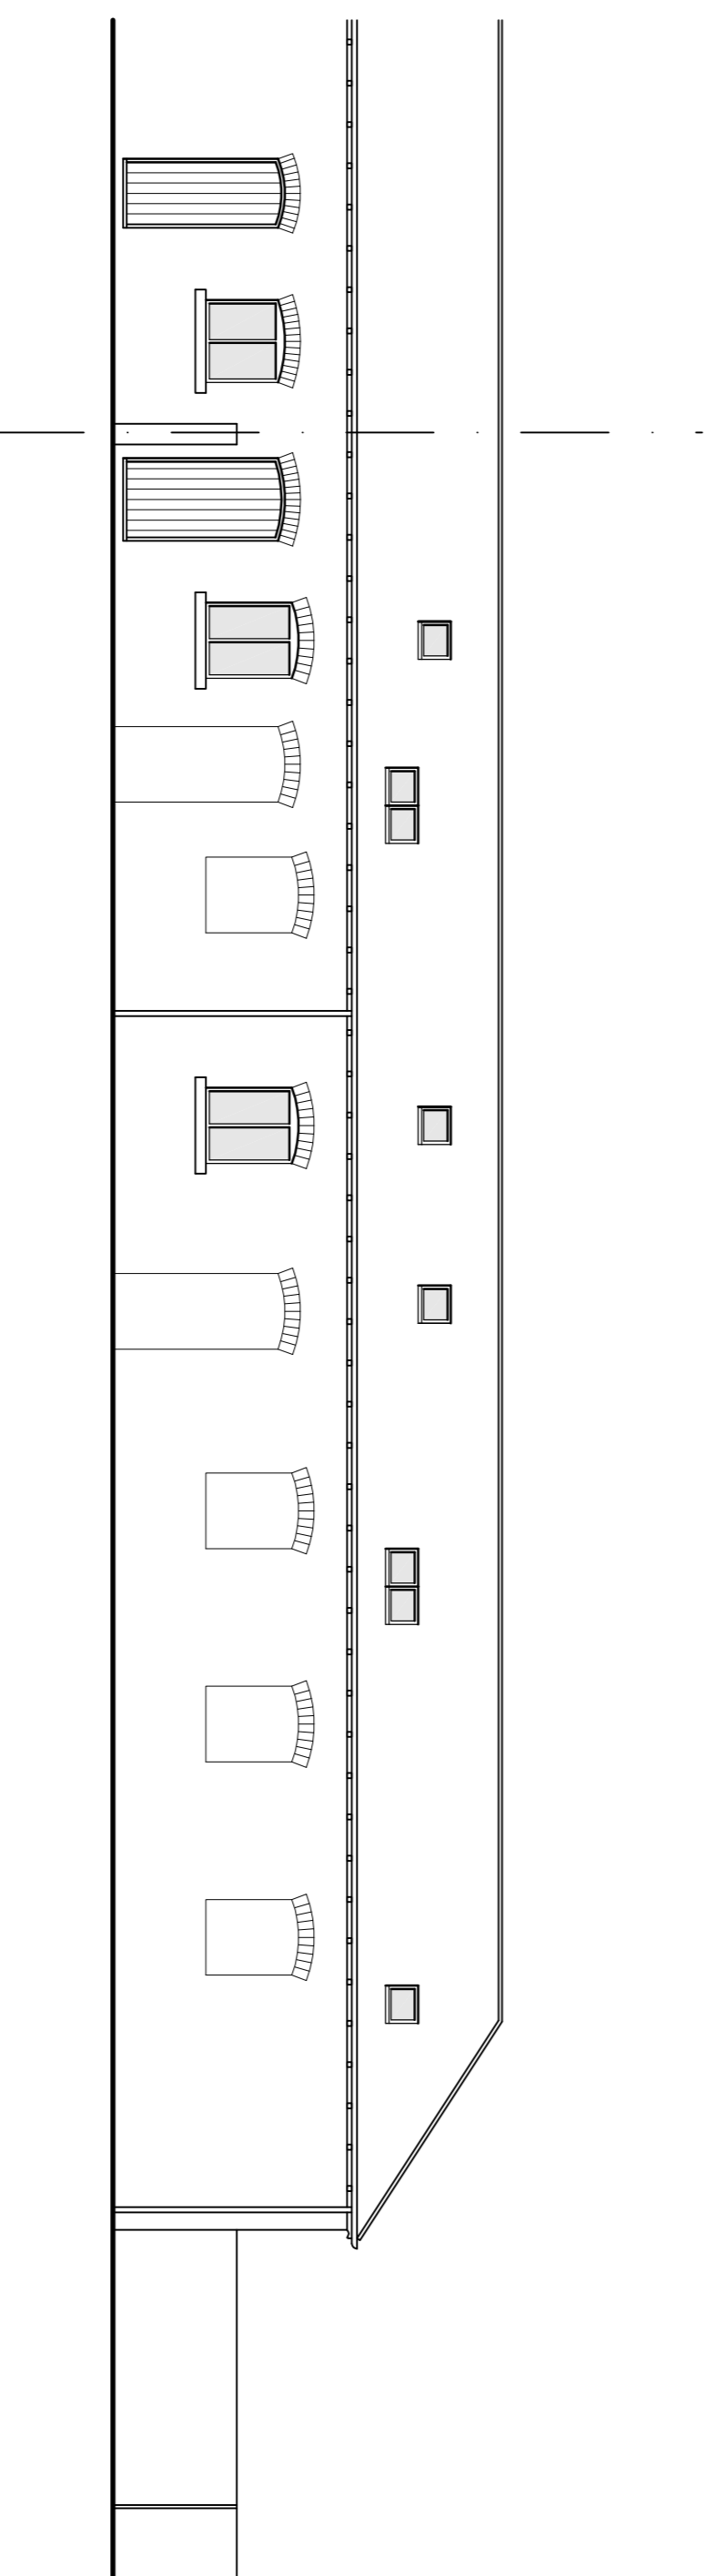

REAR ELEVATION

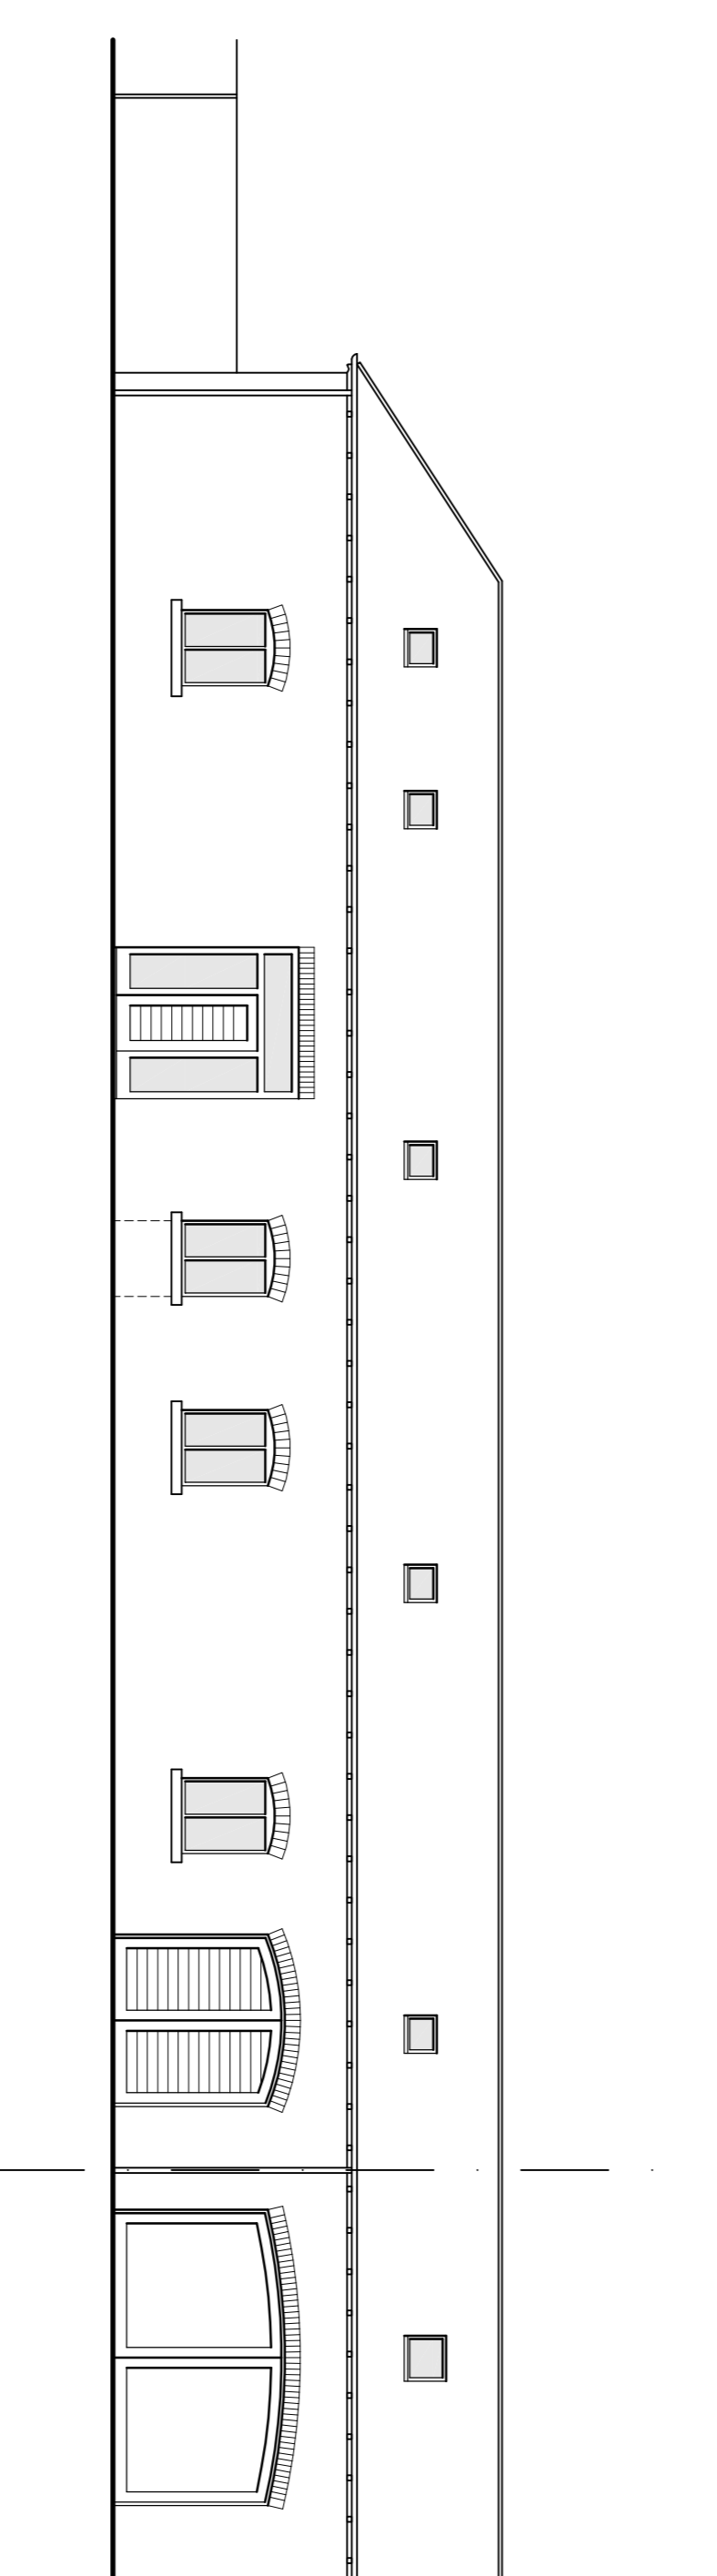

FRONT ELEVATION

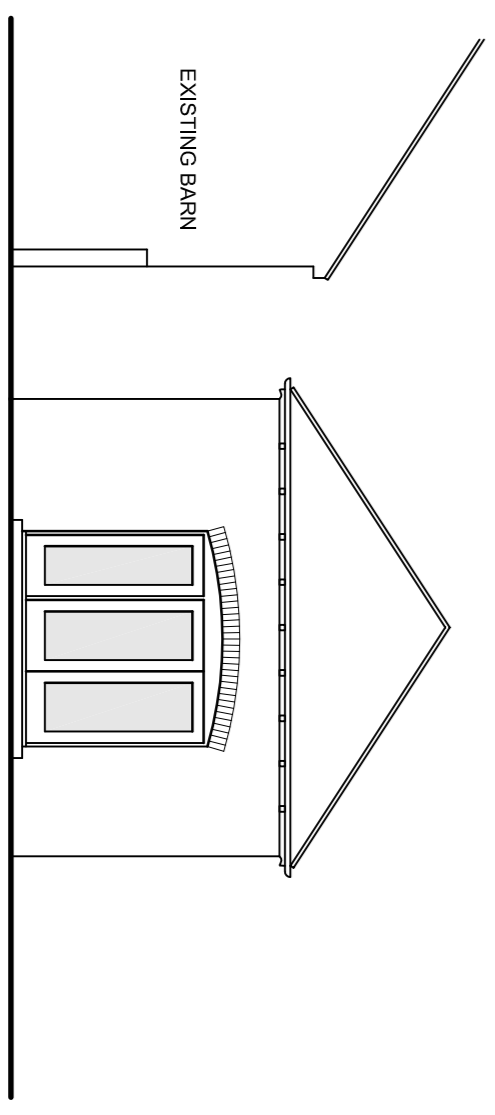

SIDE ELEVATION

# Barn Conversion (Plot 2) High Hunsley